

Höhenplan M 1:250

96

12

87.90

87.91

87.94

6.00

87.54

10.81

87.34

86.89

86.70⁵

5.29

87.28

87.21

86.43

86.45

87.45

87.39

87.92

88.31⁵

88.72

89.07

7.50

88.22

88.60

88.78⁵

89.01

88.43

88.74

88.34

88.50

88.61

88.75

88.70

88.69

88.44

89.44

89.54

89.66

89.60

89.64














Geräte

SPK

GARAGE

OKRD Gar

OKFF EG

88.61


Bauherr
Fam.


Bauvor
*Freie

96
7

96

96
6

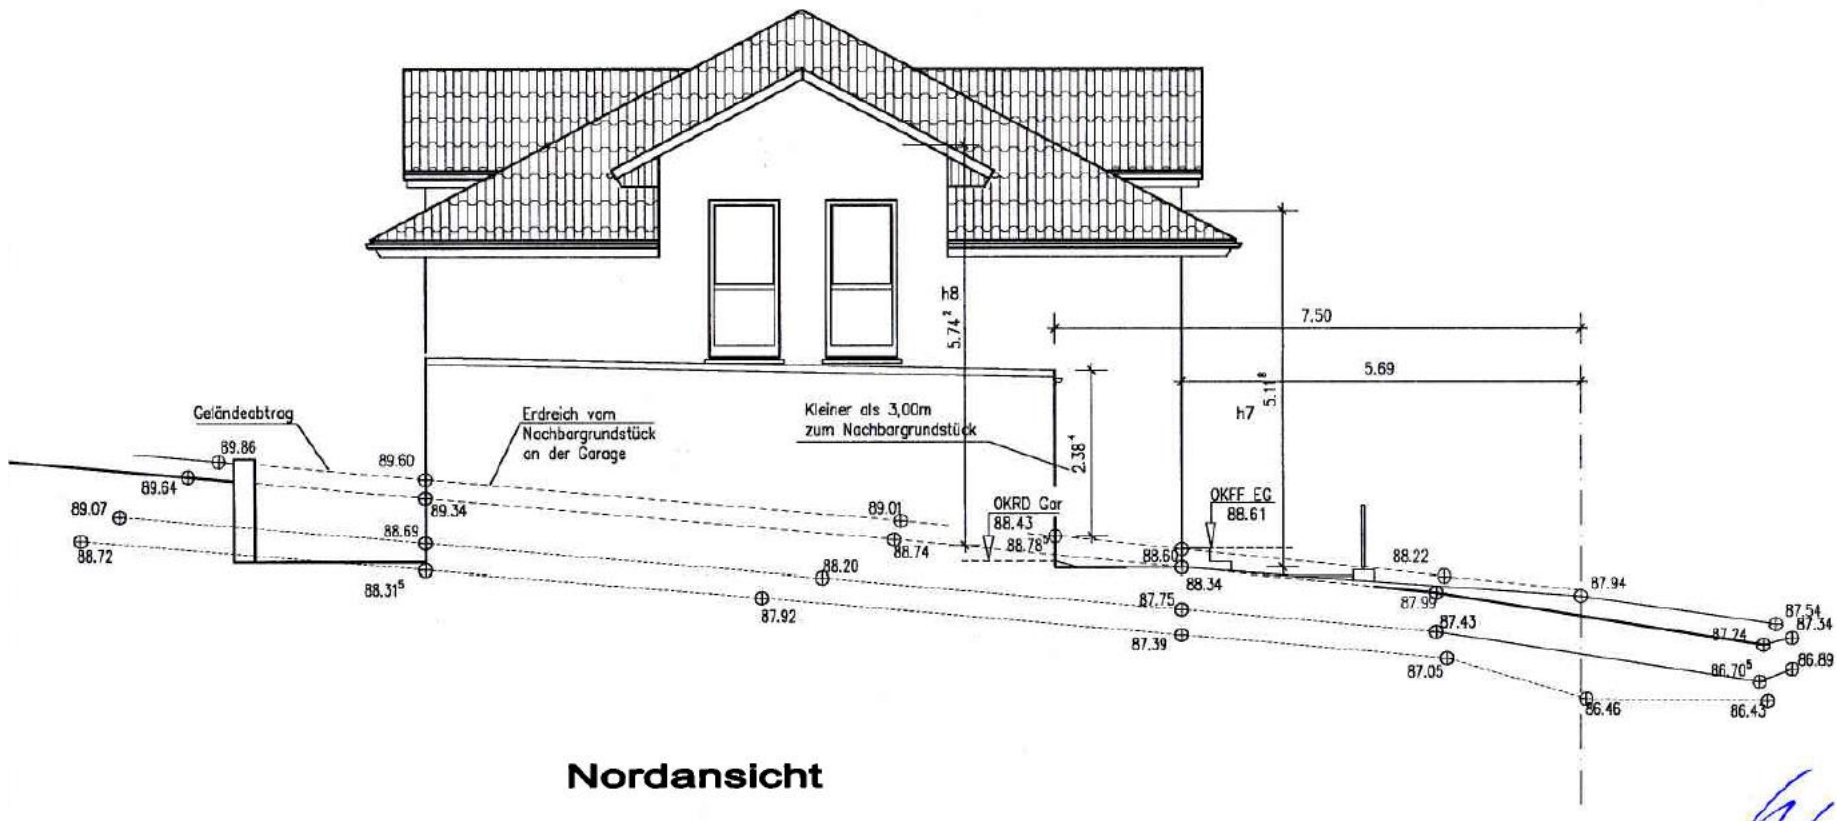

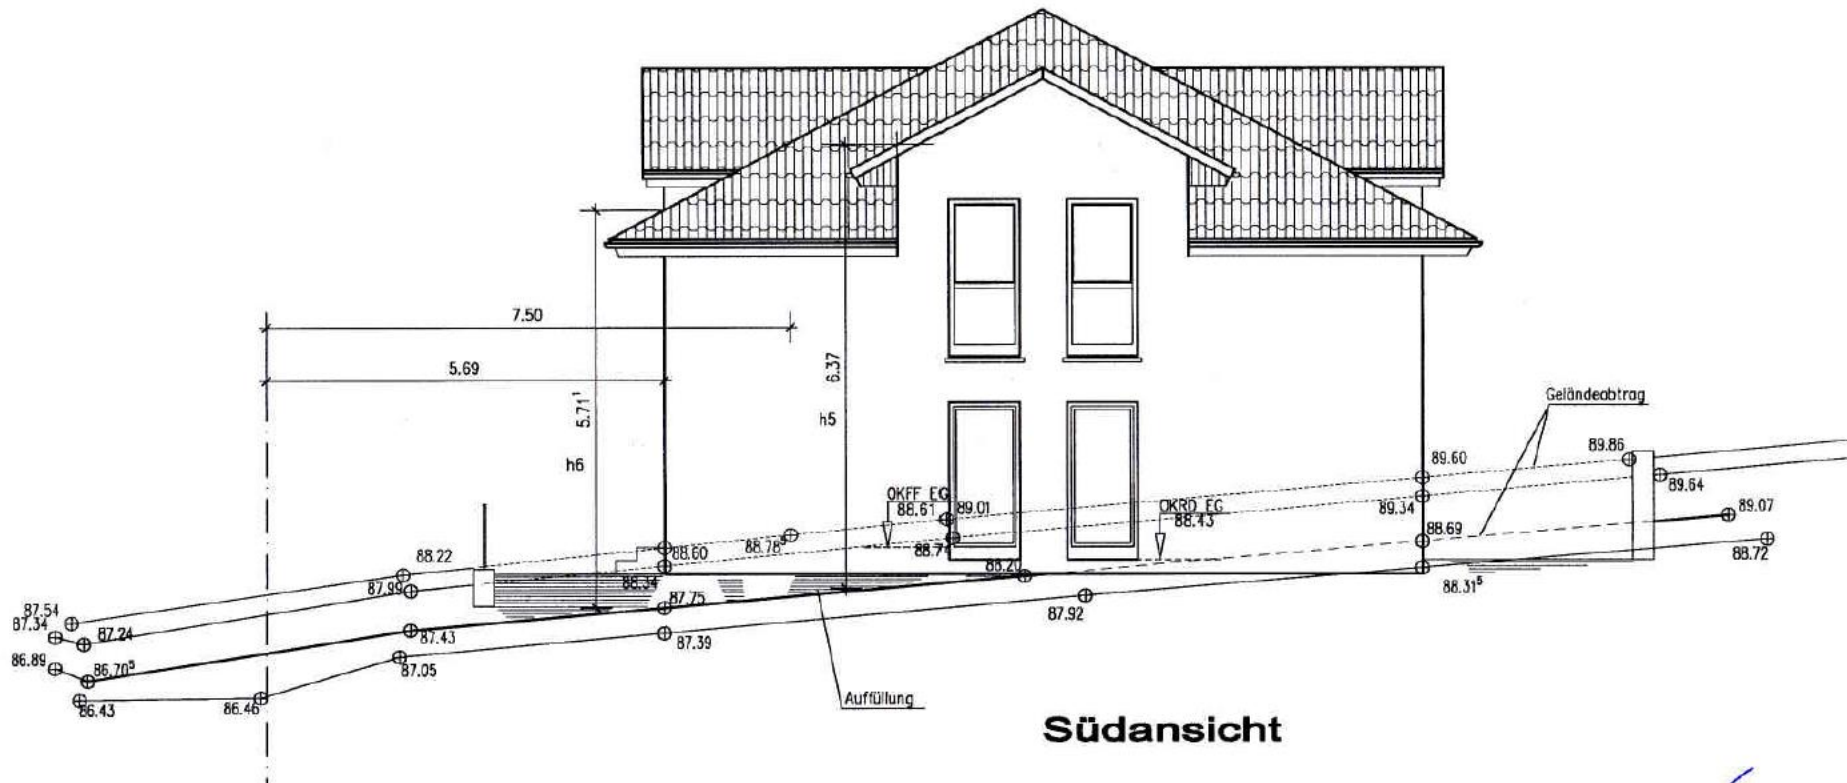



Westansicht

6



Ostansicht